


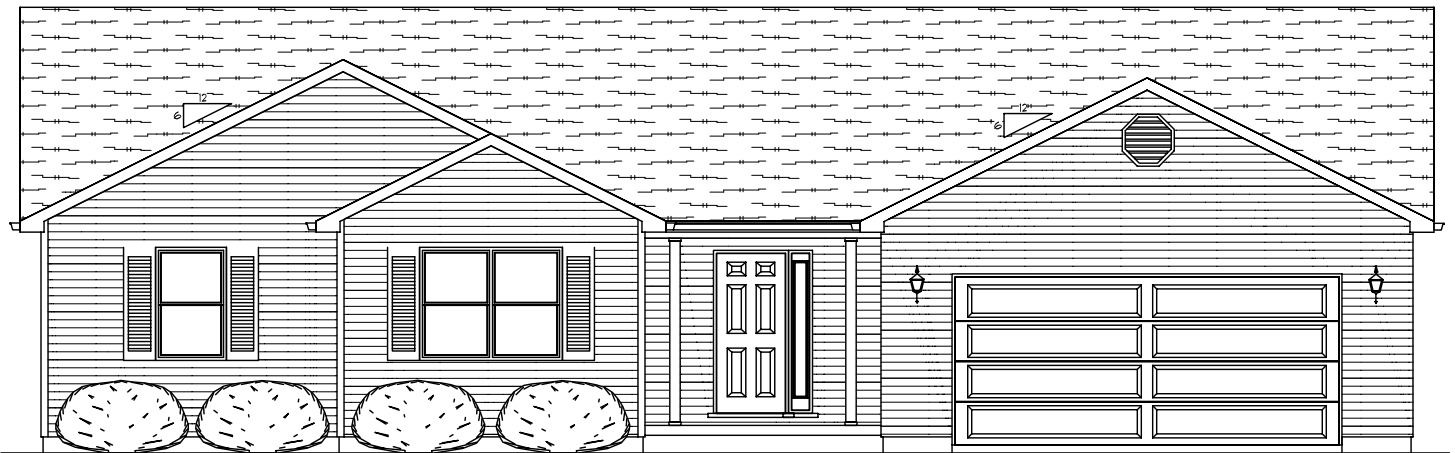


S.A. LEWIS CONSTRUCTION, INC.

200 LEWIS PARK DR. ♦ MT. ZION, IL 62549 ♦ PHONE: 217-864-5056

SUNDANCE FIELDS
MICHAEL FRONT ELEVATION



MICHAEL
FRONT ELEVATION

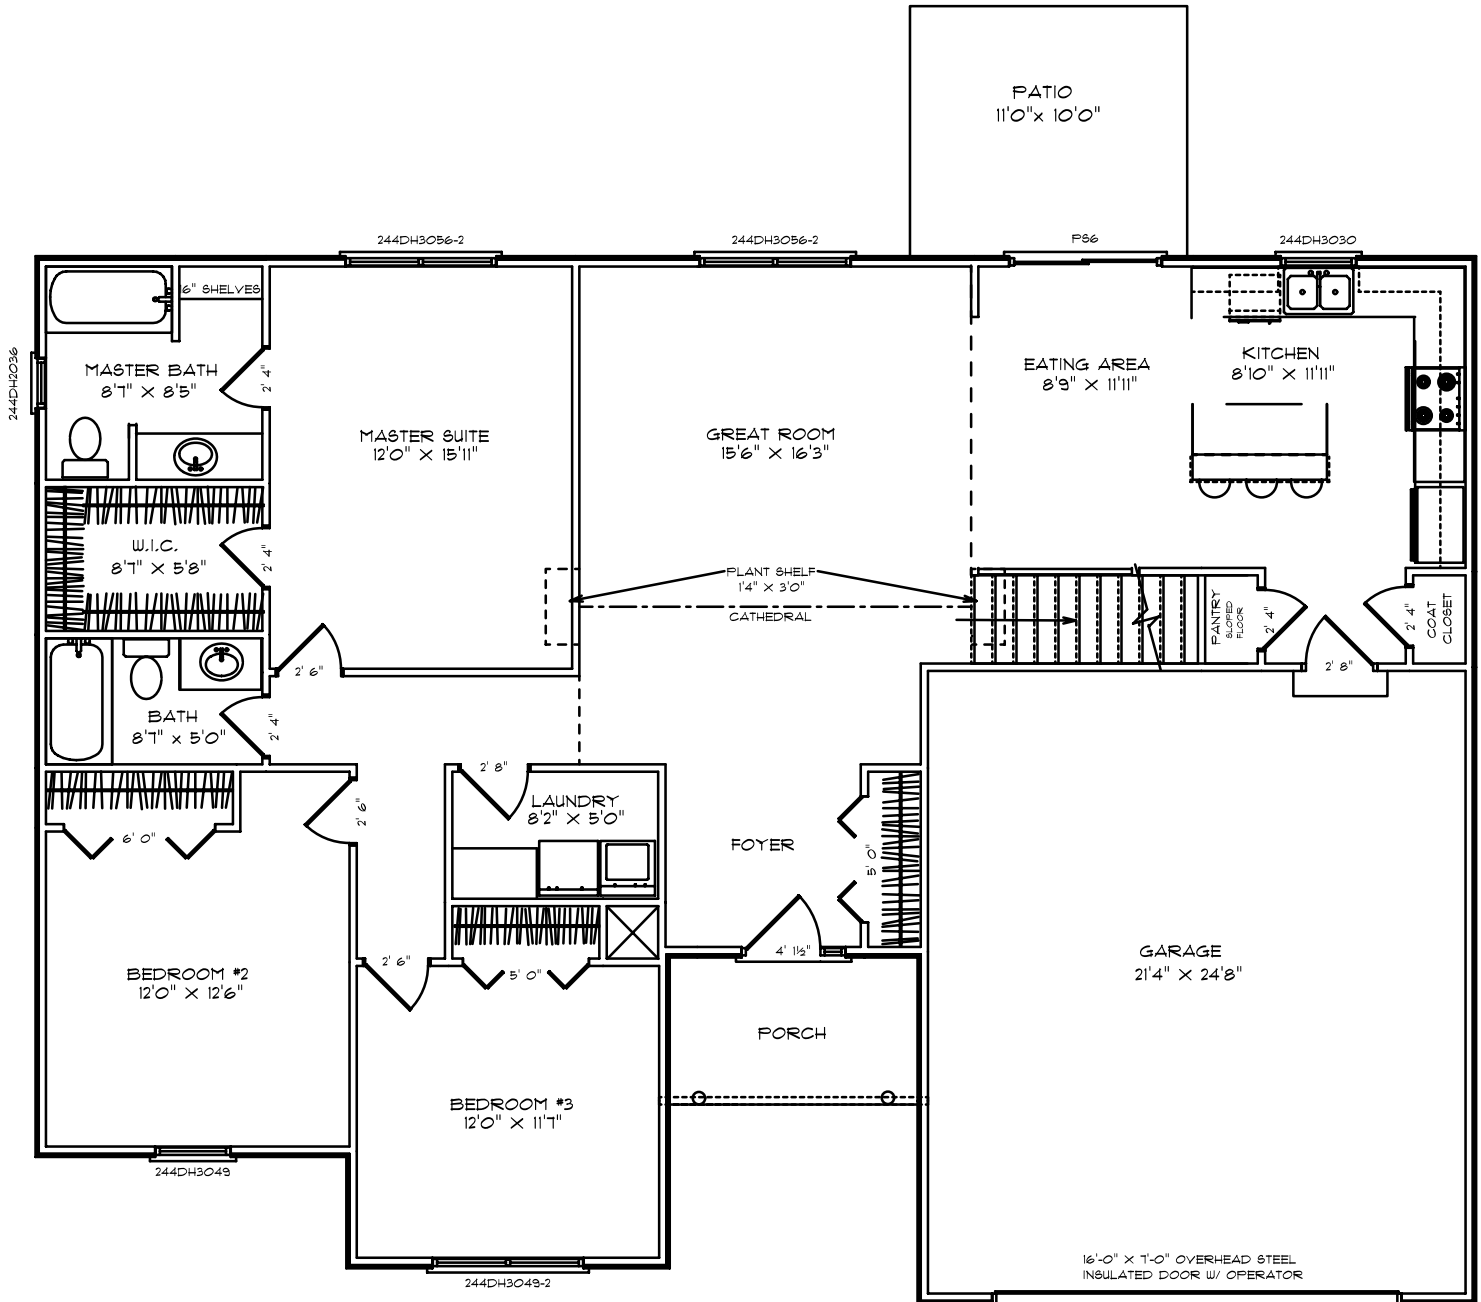

MICHAEL
MAIN
8' WALLS
1590 S.F.